
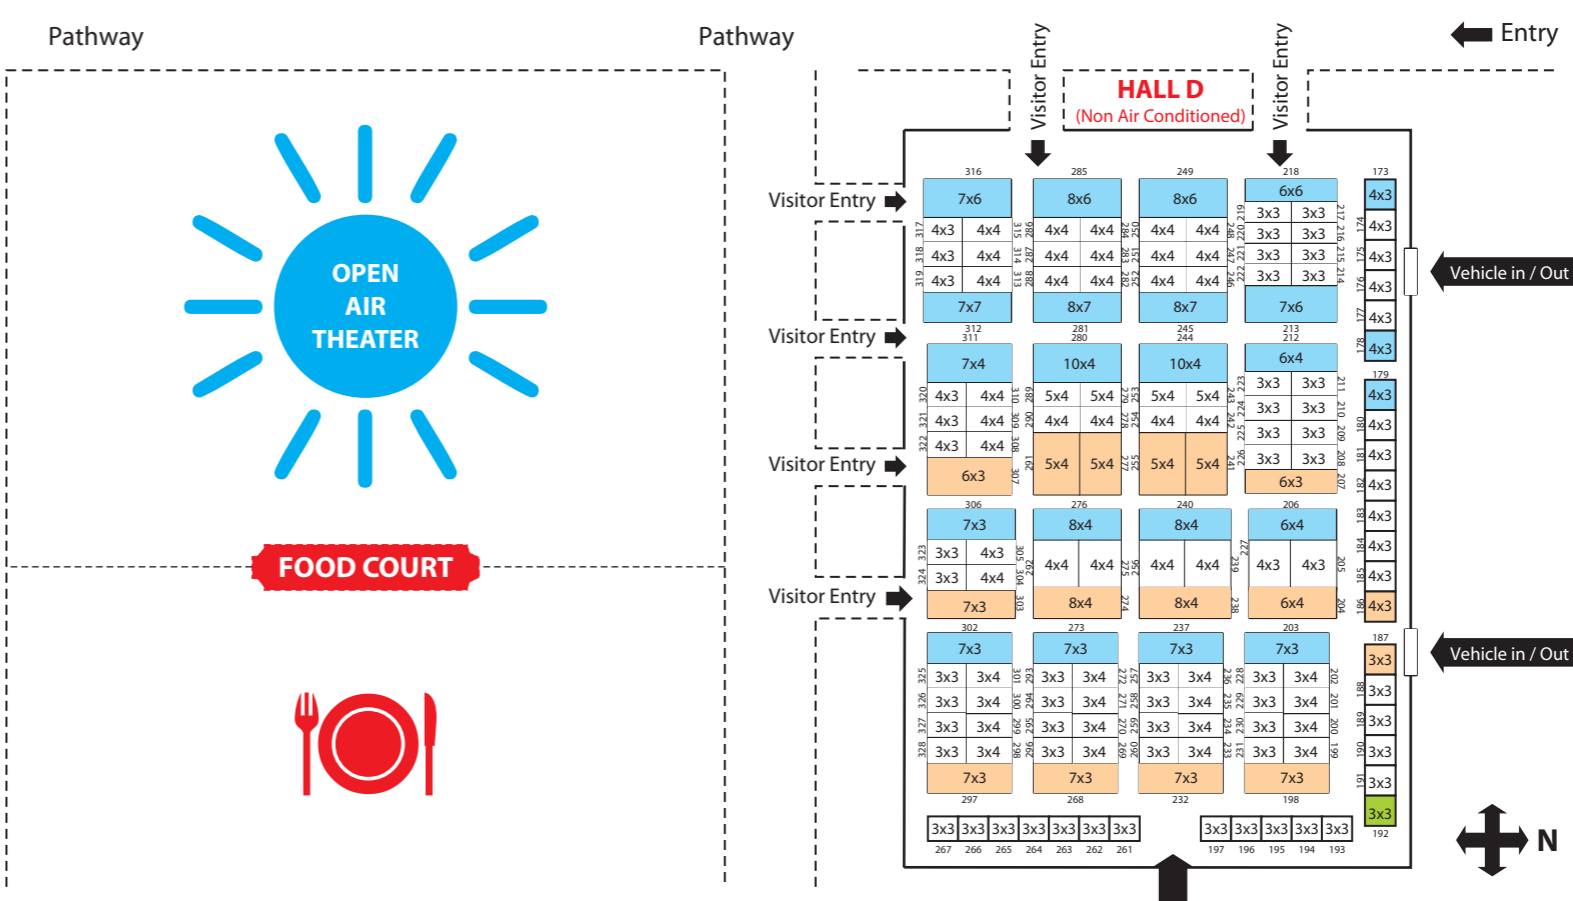
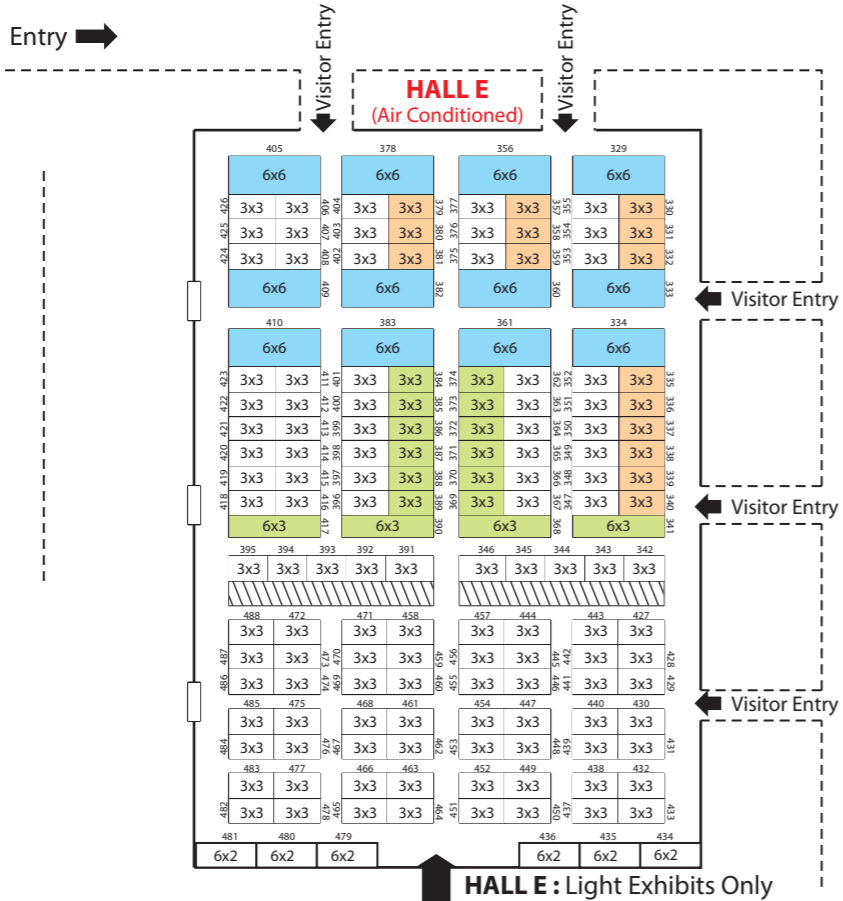


# FLOOR PLAN

(Tentative - Not to Scale)

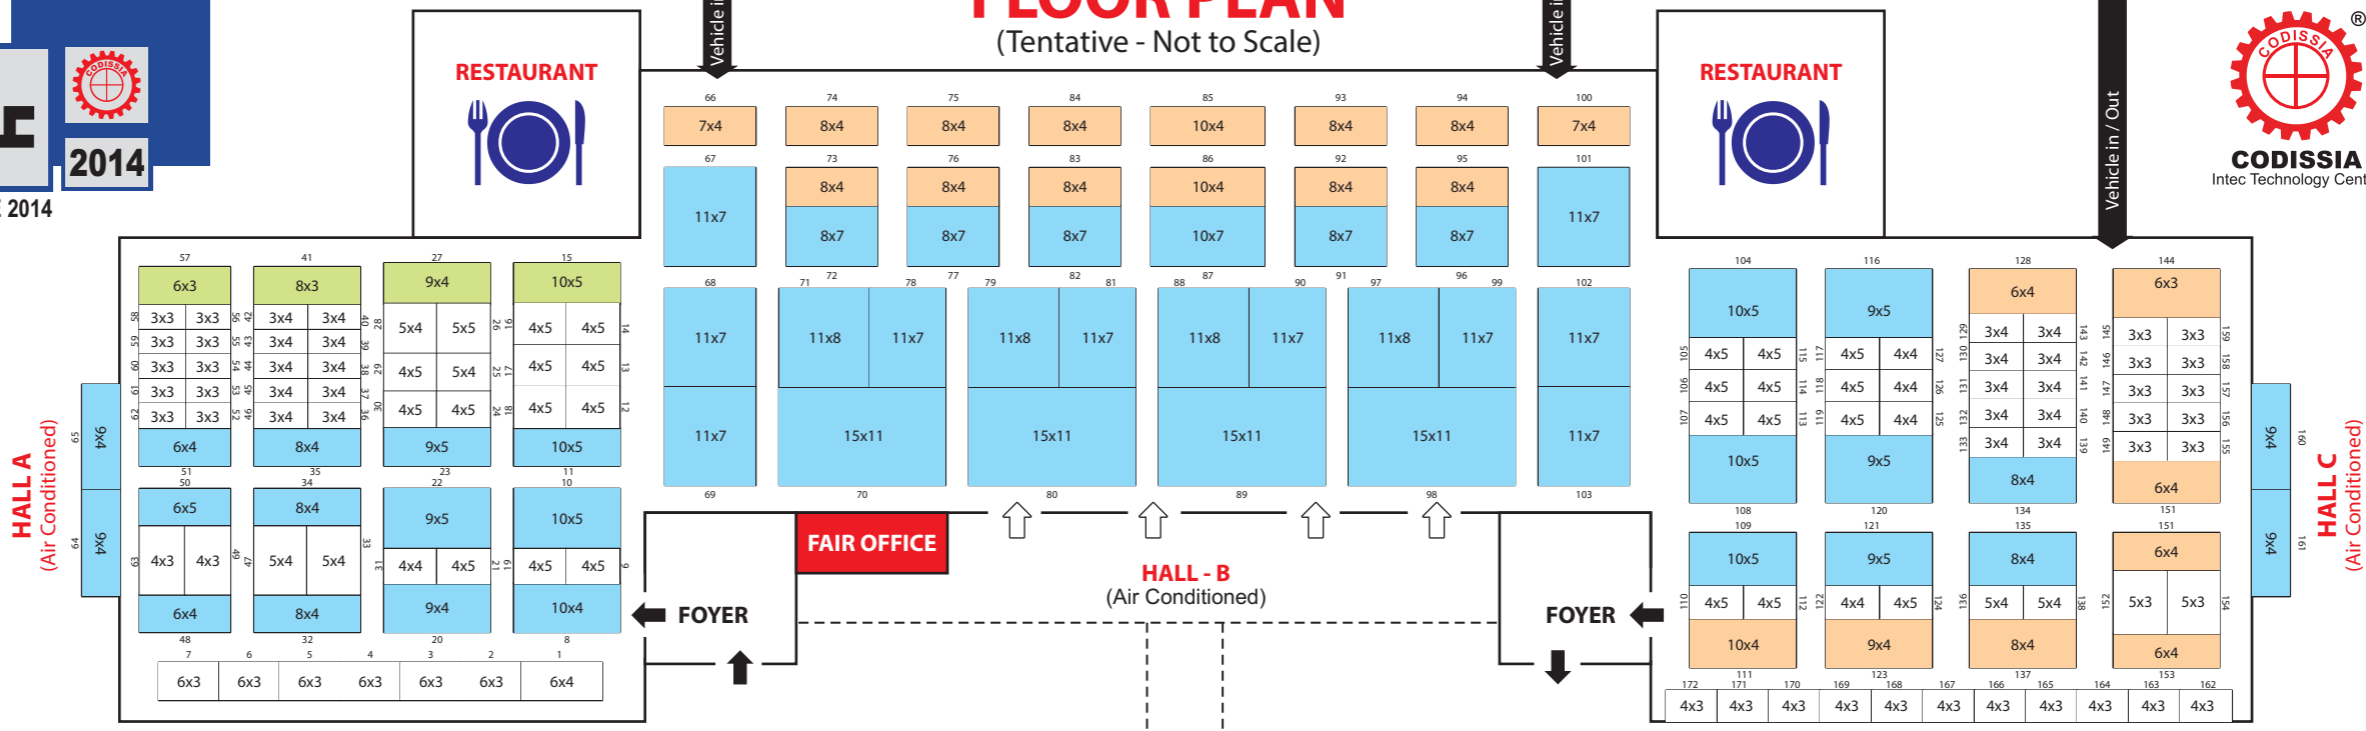

MATERIAL ENTRY ROAD → GATE No. E1 Material in / Out

MATERIAL ENTRY ROAD → GATE No. D1 Vehicle in / Out

MATERIAL ENTRY ROAD

Security

Exhibitors Registration

MATERIAL ENTRY ROAD

MATERIAL ENTRY ROAD

GATE No. D3

GATE No. D2

